

NPSOP-RF
Application No. 071-OY-008826

Name of Applicant City of Bremerton

Effective Date 3 OCT 1983

Expiration Date (If applicable) See condition "o"

DEPARTMENT OF THE ARMY PERMIT

Referring to written request dated ---15 April 1983--- for a permit to:

(X) Perform work in or affecting navigable waters of the United States, upon the recommendation of the Chief of Engineers, pursuant to Section 10 of the Rivers and Harbors Act of March 3, 1899 (33 U.S.C. 403);

() Discharge dredged or fill material into waters of the United States upon the issuance of a permit from the Secretary of the Army acting through the Chief of Engineers pursuant to Section 404 of the Clean Water Act (33 U.S.C. 1344);

() Transport dredged material for the purpose of dumping it into ocean waters upon the issuance of a permit from the Secretary of the Army acting through the Chief of Engineers pursuant to Section 103 of the Marine Protection, Research and Sanctuaries Act of 1972 (86 Stat. 1052; P.L. 92-532);

City of Bremerton
239 Fourth Avenue
Bremerton, WA 98310

is hereby authorized by the Secretary of the Army:
to

install sewer pipeline (transport sewage to the city sewage treatment plant)---

in Port Washington Narrows, Puget Sound---

at Bremerton, Washington---

in accordance with the plans and drawings attached hereto which are incorporated in and made a part of this permit (on drawings, give file number or other definite identification marks.) 071-OYB-1-008826, 14 sheets

subject to the following conditions:

I. General Conditions:

a. That all activities identified and authorized herein shall be consistent with the terms and conditions of this permit; and that any activities not specifically identified and authorized herein shall constitute a violation of the terms and conditions of this permit which may result in the modification, suspension or revocation of this permit, in whole or in part, as set forth more specifically in General Conditions j or k hereto, and in the institution of such legal proceedings as the United States Government may consider appropriate, whether or not this permit has been previously modified, suspended or revoked in whole or in part.

ENG FORM 1721, Sep 82

EDITION OF 1 JUL 77 IS OBSOLETE

(ER 1145-2-303)

b. That all activities authorized herein shall, if they involve, during their construction or operation, any discharge of pollutants into waters of the United States or ocean waters, be at all times consistent with applicable water quality standards, effluent limitations and standards of performance, prohibitions, pretreatment standards and management practices established pursuant to the Clean Water Act (33 U.S.C. 1344), the Marine Protection, Research and Sanctuaries Act of 1972 (P.L. 92-532, 86 Stat. 1052), or pursuant to applicable State and local law.

c. That when the activity authorized herein involves a discharge during its construction or operation, or any pollutant (including dredged or fill material), into waters of the United States, the authorized activity shall, if applicable water quality standards are revised or modified during the term of this permit, be modified, if necessary, to conform with such revised or modified water quality standards within 6 months of the effective date of any revision or modification of water quality standards, or as directed by an implementation plan contained in such revised or modified standards, or within such longer period of time as the District Engineer, in consultation with the Regional Administrator of the Environmental Protection Agency, may determine to be reasonable under the circumstances.

d. That the discharge will not destroy a threatened or endangered species as identified under the Endangered Species Act, or endanger the critical habitat of such species.

e. That the permittee agrees to make every reasonable effort to prosecute the construction or operation of the work authorized herein in a manner so as to minimize any adverse impact on fish, wildlife, and natural environmental values.

f. That the permittee agrees that he will prosecute the construction or work authorized herein in a manner so as to minimize any degradation of water quality.

g. That the permittee shall allow the District Engineer or his authorized representative(s) or designee(s) to make periodic inspections at any time deemed necessary in order to assure that the activity being performed under authority of this permit is in accordance with the terms and conditions prescribed herein.

h. That the permittee shall maintain the structure or work authorized herein in good condition and in reasonable accordance with the plans and drawings attached hereto.

i. That this permit does not convey any property rights, either in real estate or material, or any exclusive privileges; and that it does not authorize any injury to property or invasion of rights or any infringement of Federal, State, or local laws or regulations.

j. That this permit does not obviate the requirement to obtain state or local assent required by law for the activity authorized herein.

k. That this permit may be either modified, suspended or revoked in whole or in part pursuant to the policies and procedures of 33 CFR 325.7.

l. That in issuing this permit, the Government has relied on the information and data which the permittee has provided in connection with his permit application. If, subsequent to the issuance of this permit, such information and data prove to be materially false, materially incomplete or inaccurate, this permit may be modified, suspended or revoked, in whole or in part, and/or the Government may, in addition, institute appropriate legal proceedings.

m. That any modification, suspension, or revocation of this permit shall not be the basis for any claim for damages against the United States.

n. That the permittee shall notify the District Engineer at what time the activity authorized herein will be commenced, as far in advance of the time of commencement as the District Engineer may specify, and of any suspension of work, if for a period of more than one week, resumption of work and its completion.

o. That if the activity authorized herein is not completed on or before 3rd day of Oct., 19 86, (three years from the date of issuance of this permit unless otherwise specified) this permit, if not previously revoked or specifically extended, shall automatically expire.

p. That this permit does not authorize or approve the construction of particular structures, the authorization or approval of which may require authorization by the Congress or other agencies of the Federal Government.

q. That if and when the permittee desires to abandon the activity authorized herein, unless such abandonment is part of a transfer procedure by which the permittee is transferring his interests herein to a third party pursuant to General Condition t hereof, he must restore the area to a condition satisfactory to the District Engineer.

r. That if the recording of this permit is possible under applicable State or local law, the permittee shall take such action as may be necessary to record this permit with the Register of Deeds or other appropriate official charged with the responsibility for maintaining records of title to and interests in real property.

The following Special Conditions will be applicable when appropriate:

STRUCTURES IN OR AFFECTING NAVIGABLE WATERS OF THE UNITED STATES:

- a. That this permit does not authorize the interference with any existing or proposed Federal project and that the permittee caused by



**This notice of authorization must be
conspicuously displayed at the site of work.**

United States Army Corps of Engineers

1 5 05 1983
19

A permit to INSTALL A SEWER PIPELINE (TRANSPORT SEWAGE TO THE CITY SEWAGE TREATMENT PLANT) IN PORT WASHINGTON NARROWS, PUGET SOUND
at BREMERTON, WASHINGTON

has been issued to CITY OF BREMERTON on 3 OCT 1983

Address of Permittee 239 FOURTH AVENUE, BREMERTON, WASHINGTON 98310

Permit Number

071-OYB-1-008826

Gerald A. Keller
for NORMAN C. HINTZ
District Commander
COLONEL, CORPS OF ENGINEERS

ENG FORM 4336, Jul 81 (ER 1145-2-303) EDITION OF JUL 70 MAY BE USED

(Proponent DAEN-CWO)

DISPOSAL OF DREDGED MATERIAL INTO OCEAN WATERS:

a. That the disposal will be carried out in conformity with the goals, objectives, and requirements of the EPA criteria established pursuant to Section 102 of the Marine Protection, Research and Sanctuaries Act of 1972, published in 40 CFR 220-228.

b. That the permittee shall place a copy of this permit in a conspicuous place in the vessel to be used for the transportation and/or disposal of the dredged material as authorized herein.

This permit shall become effective on the date of the District Engineer's signature.

Permittee hereby accepts and agrees to comply with the terms and conditions of this permit.

Shirley Van Hooser for Allan Kane, P.E. Sept. 30, 1983
PERMITTEE DATE
City of Bremerton

BY AUTHORITY OF THE SECRETARY OF THE ARMY:

Gerald A. Keller
for NORMAN C. HINTZ
Colonel
DISTRICT ENGINEER,
U.S. ARMY, CORPS OF ENGINEERS

3 Oct 83
DATE

Transferee hereby agrees to comply with the terms and conditions of this permit.

TRANSFEEE

DATE

s. That there shall be no unreasonable interference with navigation by the existence or use of the activity authorized herein.

t. That this permit may not be transferred to a third party without prior written notice to the District Engineer, either by the transferee's written agreement to comply with all terms and conditions of this permit or by the transferee subscribing to this permit in the space provided below and thereby agreeing to comply with all terms and conditions of this permit. In addition, if the permittee transfers the interests authorized herein by conveyance of realty, the deed shall reference this permit and the terms and conditions specified herein and this permit shall be recorded along with the deed with the Register of Deeds or other appropriate official.

u. That if the permittee during prosecution of the work authorized herein, encounters a previously unidentified archeological or other cultural resource within the area subject to Department of the Army jurisdiction that might be eligible for listing in the National Register of Historic Places, he shall immediately notify the district engineer.

II. Special Conditions: *(Here list conditions relating specifically to the proposed structure or work authorized by this permit):*

The following Special Conditions are applicable when appropriate:

STRUCTURES IN OR AFFECTING NAVIGABLE WATERS OF THE UNITED STATES:

a. That this permit does not authorize the interference with any existing or proposed Federal project and that the permittee shall not be entitled to compensation for damage or injury to the structures or work authorized herein which may be caused by or result from existing or future operations undertaken by the United States in the public interest.

b. That no attempt shall be made by the permittee to prevent the full and free use by the public of all navigable waters at or adjacent to the activity authorized by this permit.

c. That if the display of lights and signals on any structure or work authorized herein is not otherwise provided for by law, such lights and signals as may be prescribed by the United States Coast Guard shall be installed and maintained by and at the expense of the permittee.

d. That the permittee, upon receipt of a notice of revocation of this permit or upon its expiration before completion of the authorized structure or work, shall, without expense to the United States and in such time and manner as the Secretary of the Army or his authorized representative may direct, restore the waterway to its former conditions. If the permittee fails to comply with the direction of the Secretary of the Army or his authorized representative, the Secretary or his designee may restore the waterway to its former condition, by contract or otherwise, and recover the cost thereof from the permittee.

e. Structures for Small Boats: That permittee hereby recognizes the possibility that the structure permitted herein may be subject to damage by wave wash from passing vessels. The issuance of this permit does not relieve the permittee from taking all proper steps to insure the integrity of the structure permitted herein and the safety of boats moored thereto from damage by wave wash and the permittee shall not hold the United States liable for any such damage.

MAINTENANCE DREDGING:

a. That when the work authorized herein includes periodic maintenance dredging, it may be performed under this permit for _____ years from the date of issuance of this permit (*ten years unless otherwise indicated*);

b. That the permittee will advise the District Engineer in writing at least two weeks before he intends to undertake any maintenance dredging.

DISCHARGES OF DREDGED OR FILL MATERIAL INTO WATERS OF THE UNITED STATES:

a. That the discharge will be carried out in conformity with the goals and objectives of the EPA Guidelines established pursuant to Section 404(b) of the Clean Water Act and published in 40 CFR 230;

b. That the discharge will consist of suitable material free from toxic pollutants in toxic amounts.

c. That the fill created by the discharge will be properly maintained to prevent erosion and other non-point sources of pollution.

DISPOSAL OF DREDGED MATERIAL INTO OCEAN WATERS:

a. That the disposal will be carried out in conformity with the goals, objectives, and requirements of the EPA criteria established pursuant to Section 102 of the Marine Protection, Research and Sanctuaries Act of 1972, published in 40 CFR 220-228.

b. That the permittee shall place a copy of this permit in a conspicuous place in the vessel to be used for the transportation and/or disposal of the dredged material as authorized herein.

This permit shall become effective on the date of the District Engineer's signature.

Permittee hereby accepts and agrees to comply with the terms and conditions of this permit.

X Shirley Van Noone for Allan Kane, P.E. Sept. 30, 1983
PERMITTEE DATE
City of Bremerton


BY AUTHORITY OF THE SECRETARY OF THE ARMY:

S. A. Keller 3 Oct 83
NORMAN C. HINTZ DATE
Colonel
DISTRICT ENGINEER,
U.S. ARMY, CORPS OF ENGINEERS

Transferee hereby agrees to comply with the terms and conditions of this permit.

TRANSFEEE

DATE

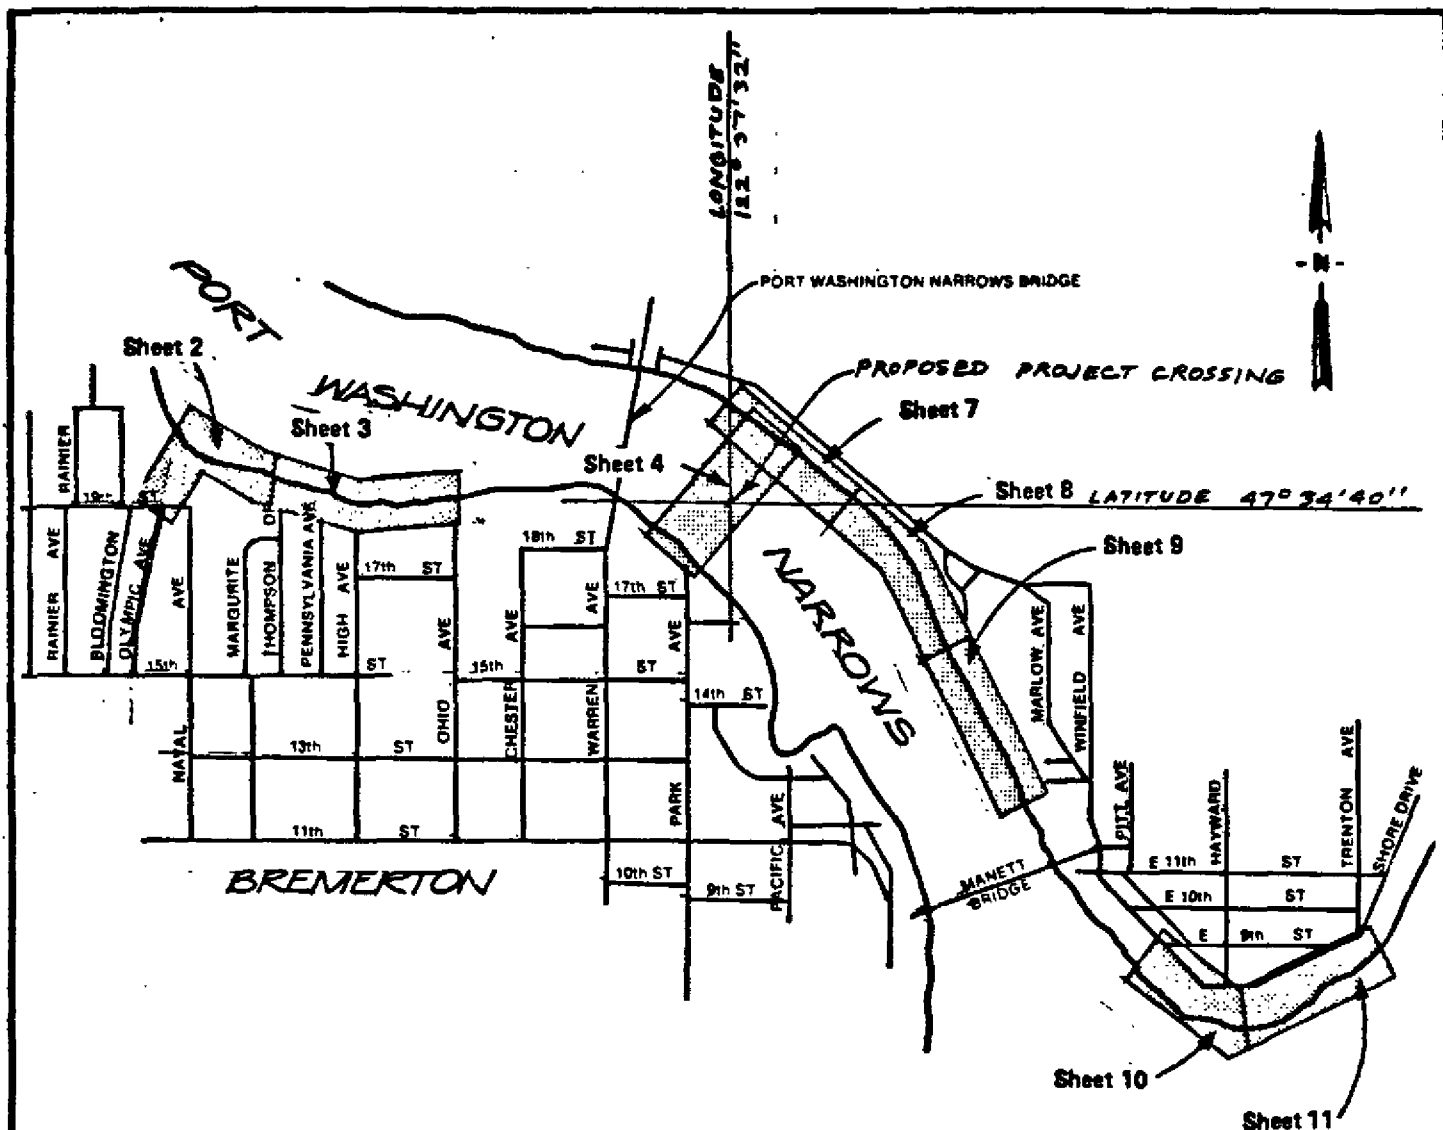

NOTE:

1. Approximately 5,700 cubic yards of materials removed and replaced for the beach pipelines, with 1,480 cubic yards wasted and 1,270 cubic imported gravels. Equipment used assumed to be backhoe.
2. Approximately 4,700 cubic yards removed and replaced for the Narrows Crossing, with 1,285 cubic yards wasted and 1,040 cubic yards imported gravels. All wasted materials will be disposed of at sites obtained by the contractor. Equipment used assumed to be clam shovel.

0 1000 2000 3000
SCALE IN FEET

071-DYB-1-008826

CONTRACT C-6

PURPOSE: TO TRANSPORT SEWAGE TO THE CITY OF BREMERTON SEWAGE TREATMENT PLANT
DATUM: NATIONAL OCEANIC SURVEY MLLW = 0.0'
ADJACENT PROPERTY OWNERS:
SEE SHEET 13 AND 14


**PROPOSED SEWER PIPELINE
VICINITY MAP**

IN: PORT WASHINGTON NARROWS
AT: CITY OF BREMERTON
COUNTY OF KITSAP STATE WASHINGTON
APPLICATION BY CITY OF BREMERTON
SHEET 1 OF 14 DATE APRIL 15, 1983

DEPARTMENT OF THE ARMY PERMIT

DNR-00031983


Port Washington Narrows

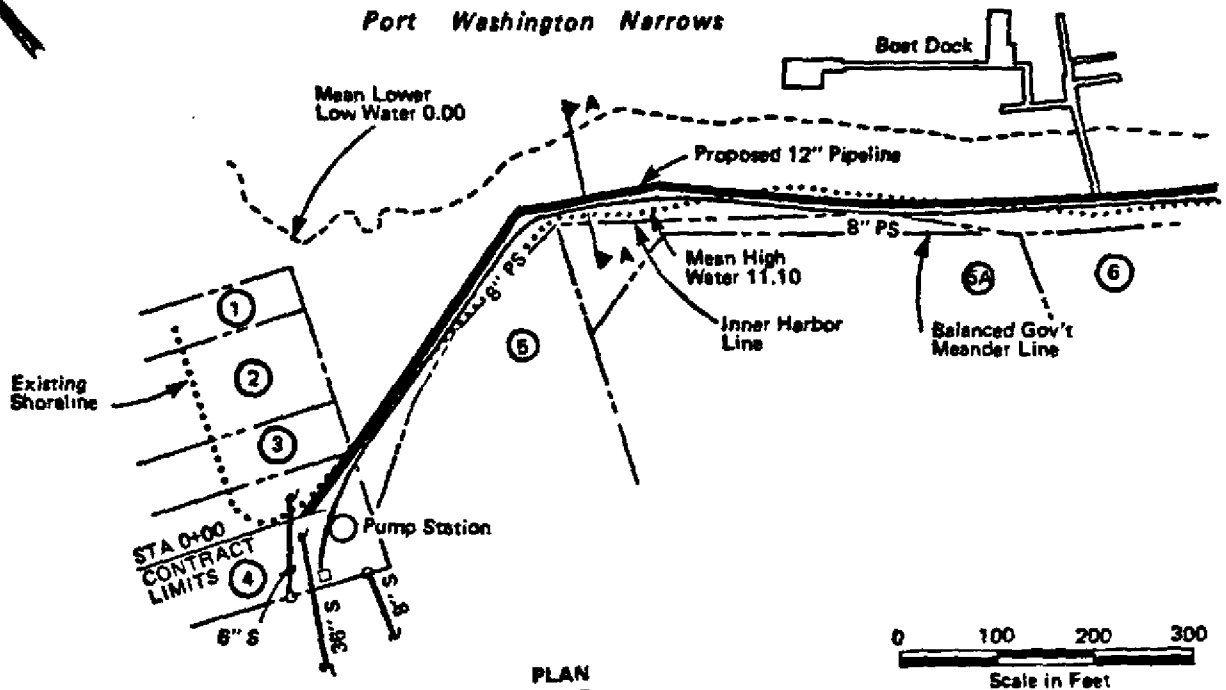

LEGEND

- Proposed Pipeline
- Mean High Water
- 8" PS — Existing Pressure Sewer
- Mean Lower Low Water
- Existing Shoreline

PLAN

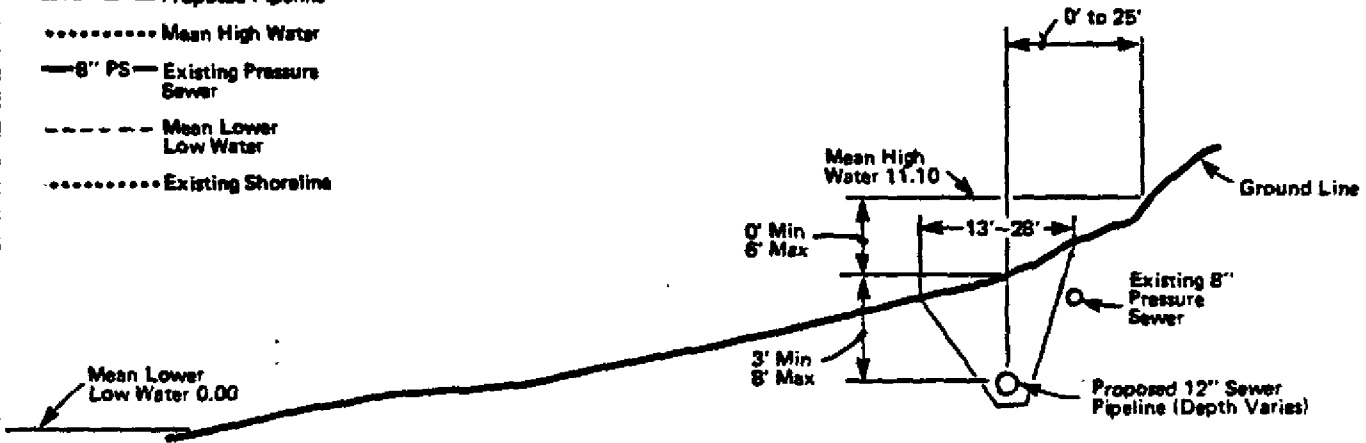

NOTE: SEE SHEET 12
FOR TYPICAL TRENCH
CROSS SECTION

SECTION A-A





OTI-0YB-1-008826

PROPOSED SEWER PIPELINE


PURPOSE: TO TRANSPORT SEWAGE TO THE CITY OF
BREMERTON SEWAGE TREATMENT PLANT
DATUM: NATIONAL OCEANIC SURVEY MLLW = 0.0'
ADJACENT PROPERTY OWNERS
SEE SHEET 13 AND 14

IN: PORT WASHINGTON NARROWS
AT: CITY OF BREMEROTN
COUNTY OF KITSAP STATE WASHINGTON
APPLICATION BY CITY OF BREMEROTN
SHEET 2 OF 14 DATE APRIL 15, 1983

DEPARTMENT OF THE ARMY PERMIT

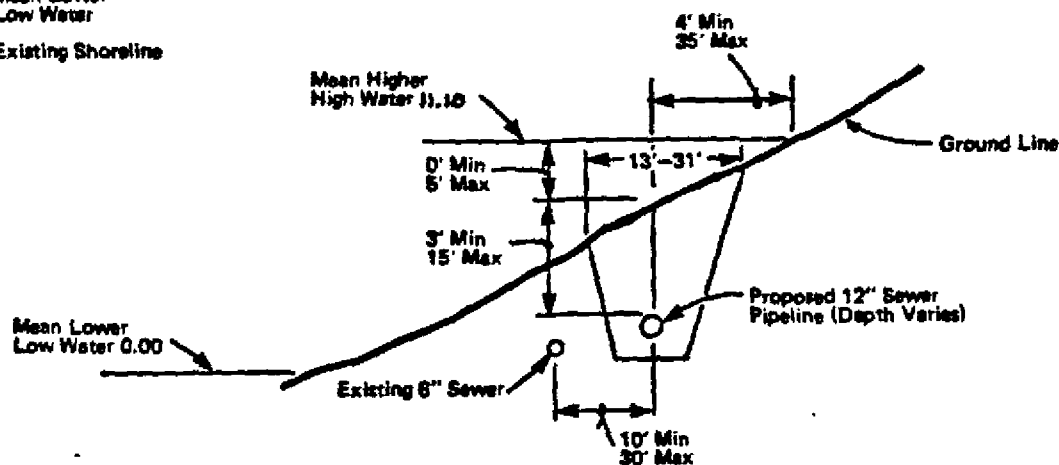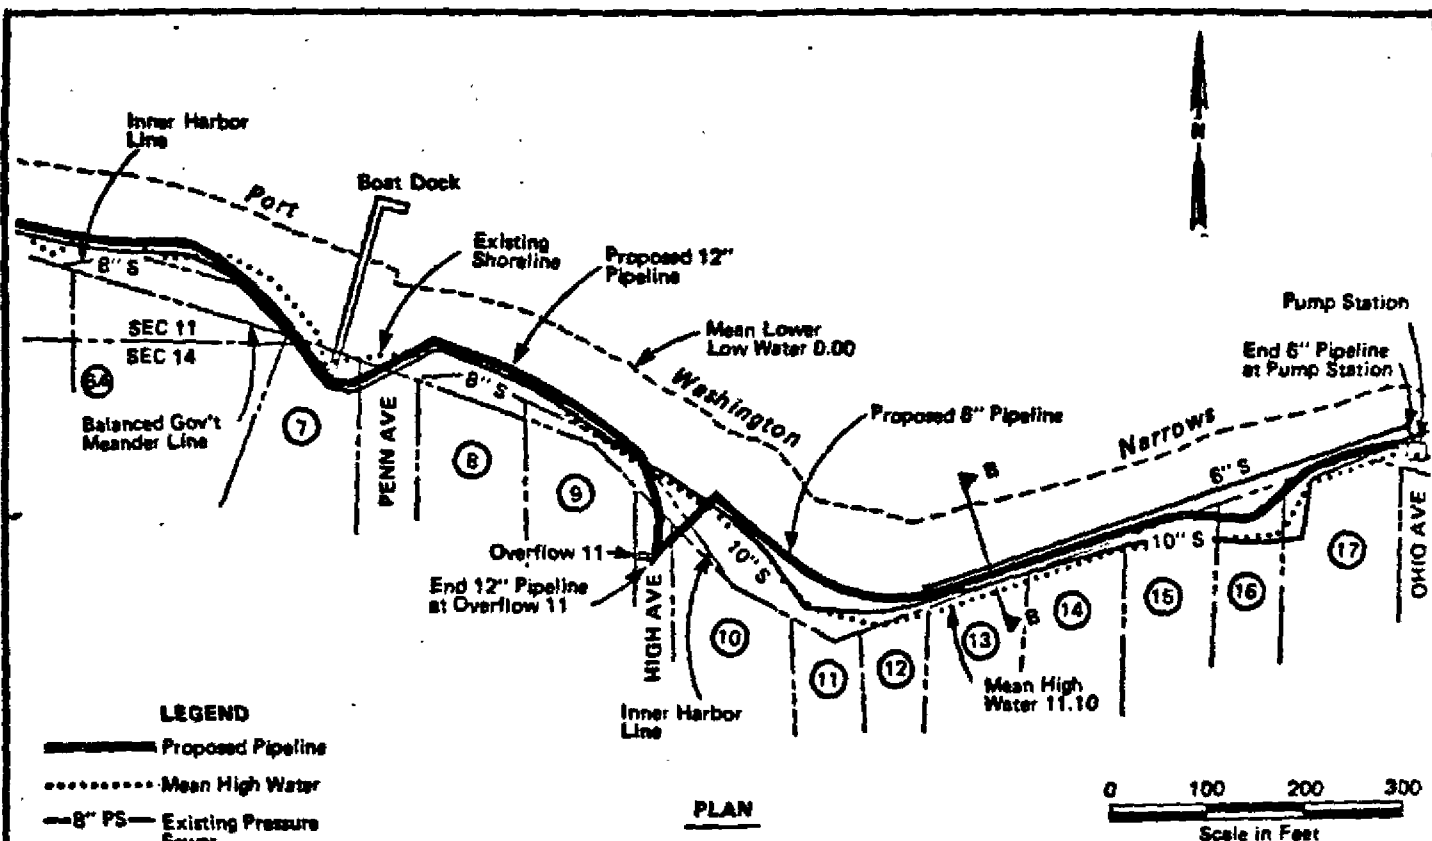

NOTE: SEE SHEET 12 FOR
TYPICAL TRENCH
CROSS SECTION

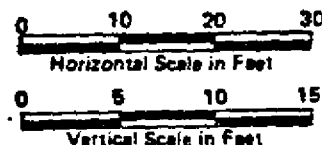

071-OYB-1-008826


PROPOSED SEWER PIPELINE

PURPOSE: TO TRANSPORT SEWAGE TO THE CITY OF
BREMERTON SEWAGE TREATMENT PLANT
DATUM NATIONAL OCEANIC SURVEY MLLW = 0.0'
ADJACENT PROPERTY OWNERS:
SEE SHEET 13 AND 14

IN: PORT WASHINGTON NARROWS
AT: CITY OF BREMERTON
COUNTY OF KITSAP STATE WASHINGTON
APPLICATION BY CITY OF BREMERTON
SHEET 3 OF 14 DATE APRIL 15, 1983

DEPARTMENT OF THE ARMY PERMIT

DNR-00031985

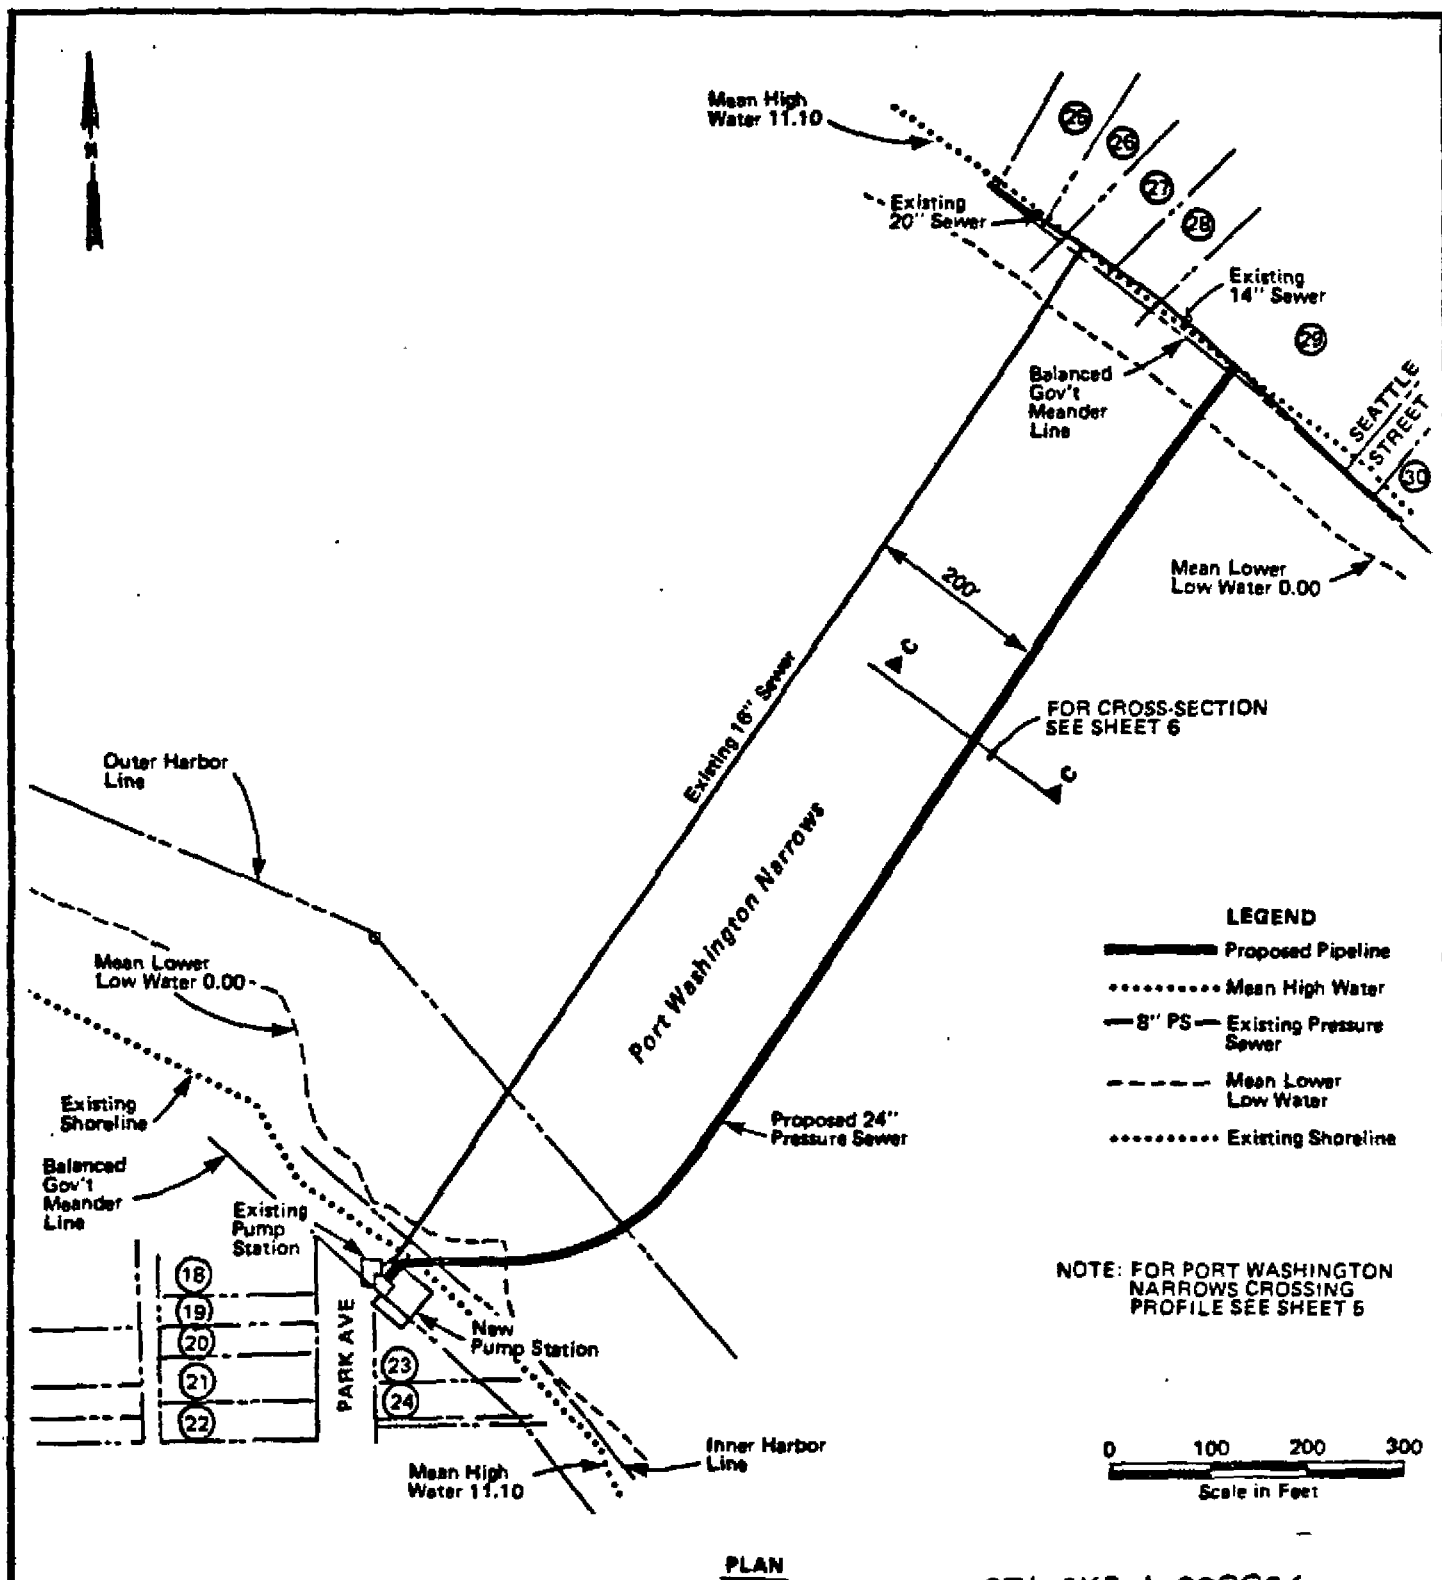


071-0YB-1-008826

PROPOSED SEWER PIPELINE


PURPOSE: TO TRANSPORT SEWAGE TO THE CITY OF BREMERTON SEWAGE TREATMENT PLANT
 DATUM NATIONAL OCEANIC SURVEY MLLW = 0.0'
 ADJACENT PROPERTY OWNERS:
 SEE SHEET 13 AND 14

IN: PORT WASHINGTON NARROWS
 AT: CITY OF BREMERTON
 COUNTY OF KITSAP STATE WASHINGTON
 APPLICATION BY CITY OF BREMERTON
 SHEET 4 OF 14 DATE APRIL 15, 1983

DEPARTMENT OF THE ARMY PERMIT

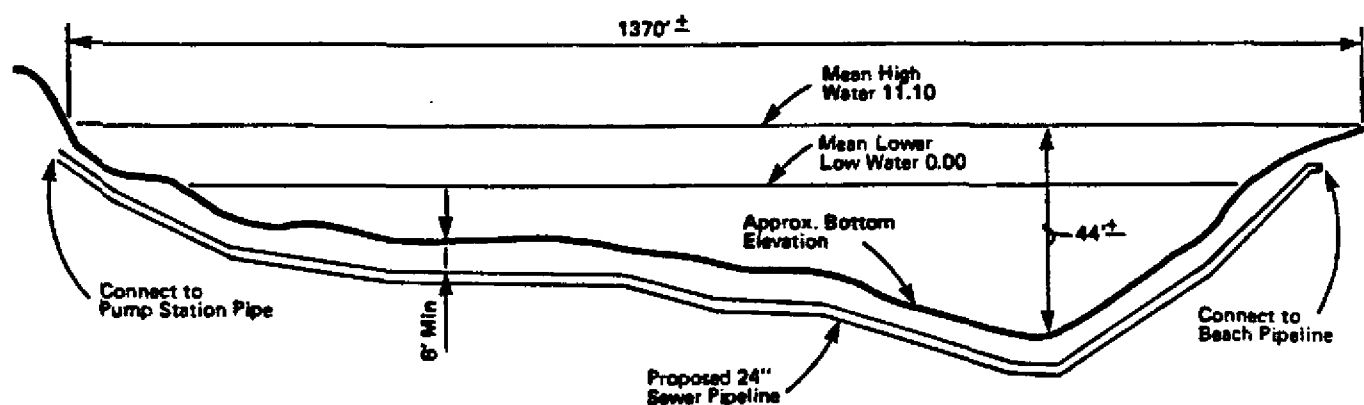

**PORT WASHINGTON NARROWS
CROSSING PROFILE**

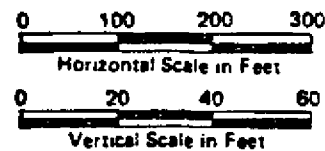


071-0YB-1-008826
PROPOSED SEWER PIPELINE

PURPOSE: TO TRANSPORT SEWAGE TO THE CITY OF
BREMERTON SEWAGE TREATMENT PLANT
DATUM: NATIONAL OCEANIC SURVEY MLLW = 0.0'

IN: PORT WASHINGTON NARROWS
AT: CITY OF BREMERTON
COUNTY OF KITSAP STATE WASHINGTON
APPLICATION BY CITY OF BREMERTON
SHEET 5 OF 14 DATE APRIL 15, 1983

DEPARTMENT OF THE ARMY PERMIT

DNR-00031987

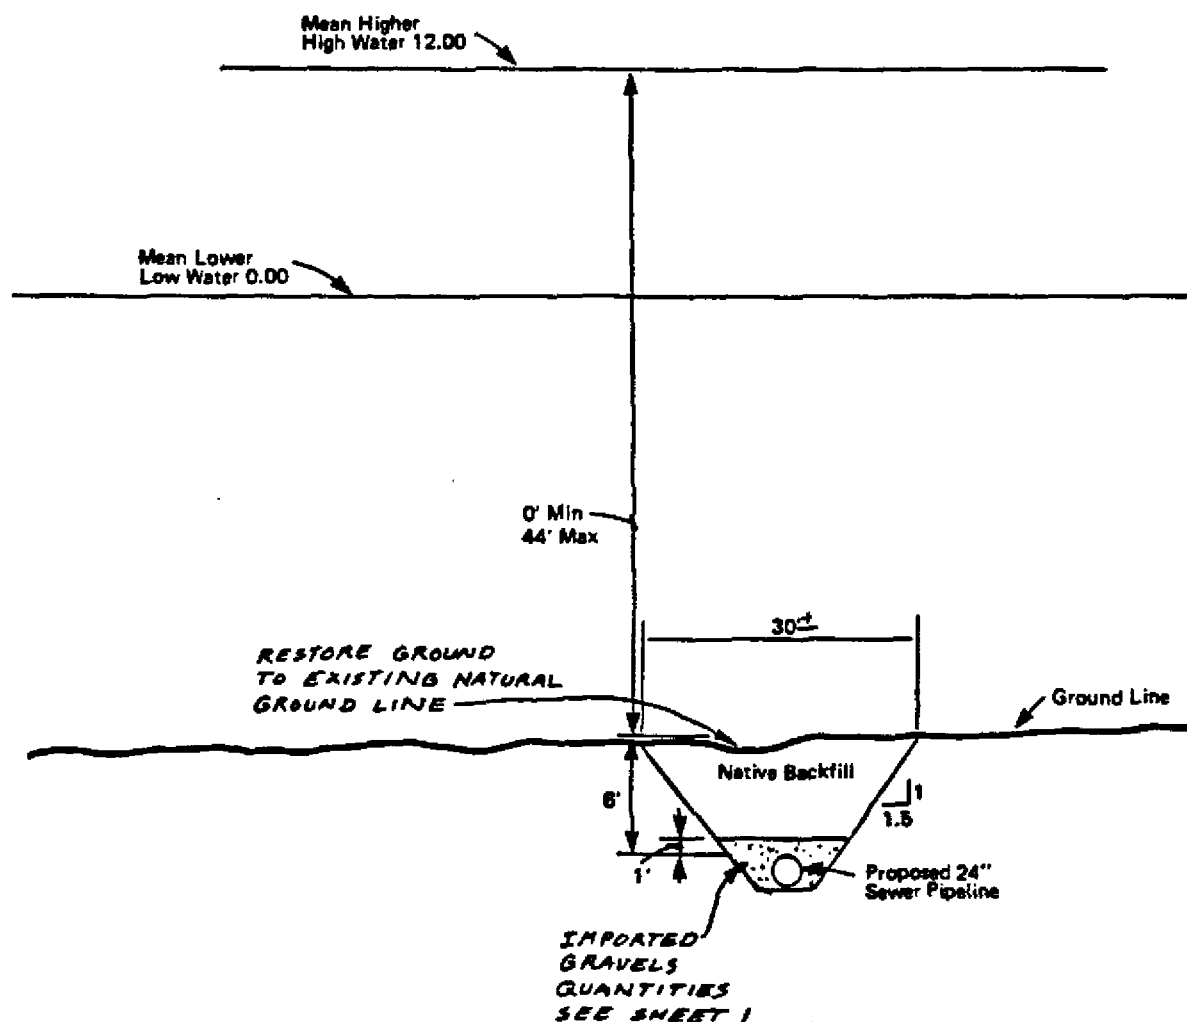

071-0YB-1-008626



PROPOSED SEWER PIPELINE

PURPOSE: TO TRANSPORT SEWAGE TO THE CITY OF
BREMERTON SEWAGE TREATMENT PLANT
DATUM: NATIONAL OCEANIC SURVEY MLLW = 0.0'
ADJACENT PROPERTY OWNERS:
SEE SHEET 13 AND 14

IN: PORT WASHINGTON NARROWS
AT: CITY OF BREMERTON
COUNTY OF KITSAP STATE WASHINGTON
APPLICATION BY CITY OF BREMERTON
SHEET 6 OF 14 DATE APRIL 15, 1983

DEPARTMENT OF THE ARMY PERMIT

DNR-00031988

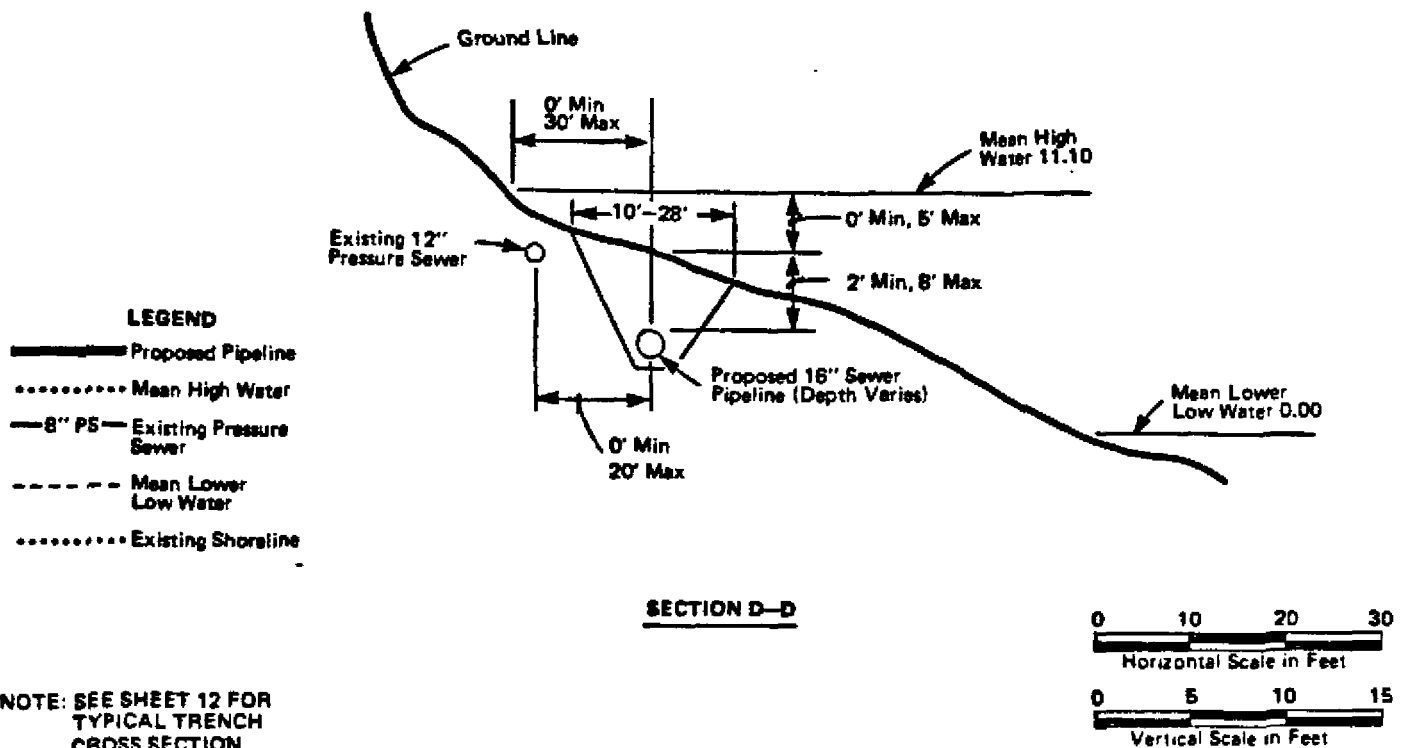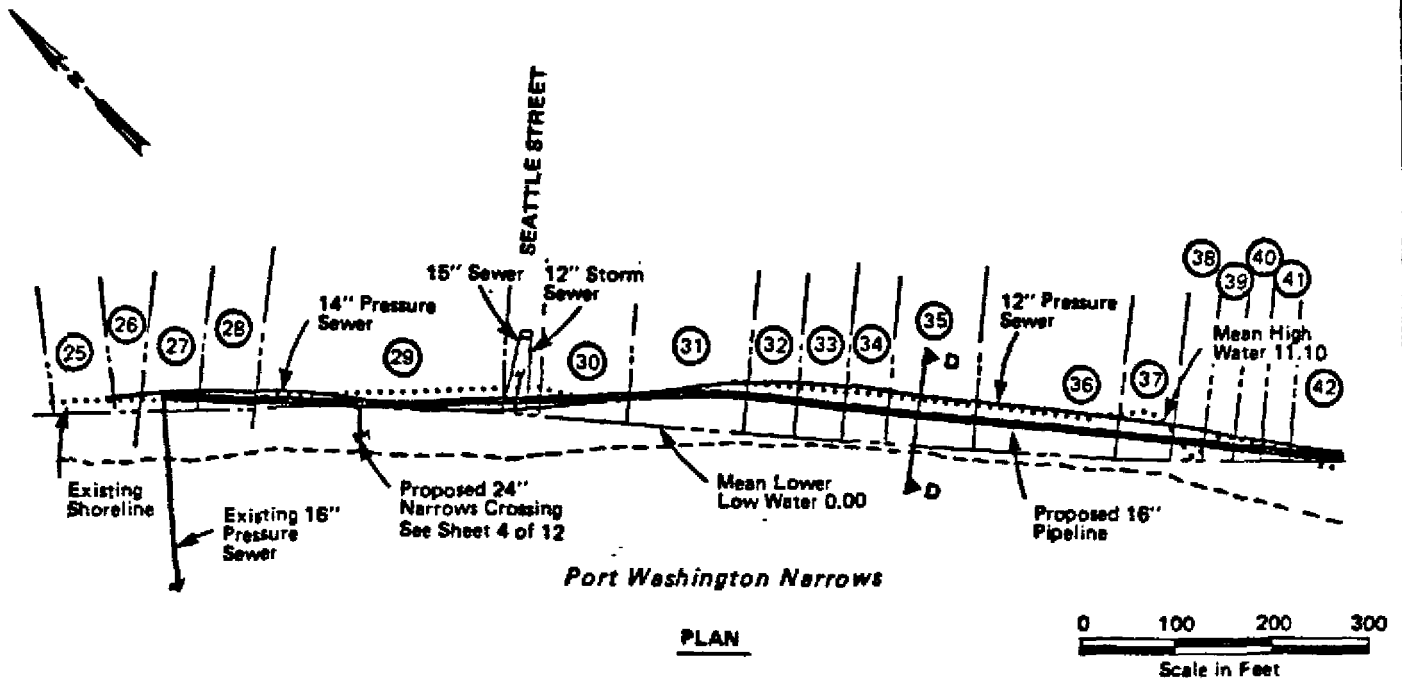

NOTE: SEE SHEET 12 FOR
TYPICAL TRENCH
CROSS SECTION


071-0YB-1-008826

PROPOSED SEWER PIPELINE

PURPOSE: TO TRANSPORT SEWAGE TO THE CITY OF
BREMERTON SEWAGE TREATMENT PLANT
DATUM NATIONAL OCEANIC SURVEY MLLW = 0.0'
ADJACENT PROPERTY OWNERS:
SEE SHEET 13 AND 14


IN: PORT WASHINGTON NARROWS
AT: CITY OF BREMEROTN
COUNTY OF KITSAP STATE WASHINGTON
APPLICATION BY CITY OF BREMEROTN
SHEET 7 OF 14 DATE APRIL 15, 1983

DEPARTMENT OF THE ARMY PERMIT

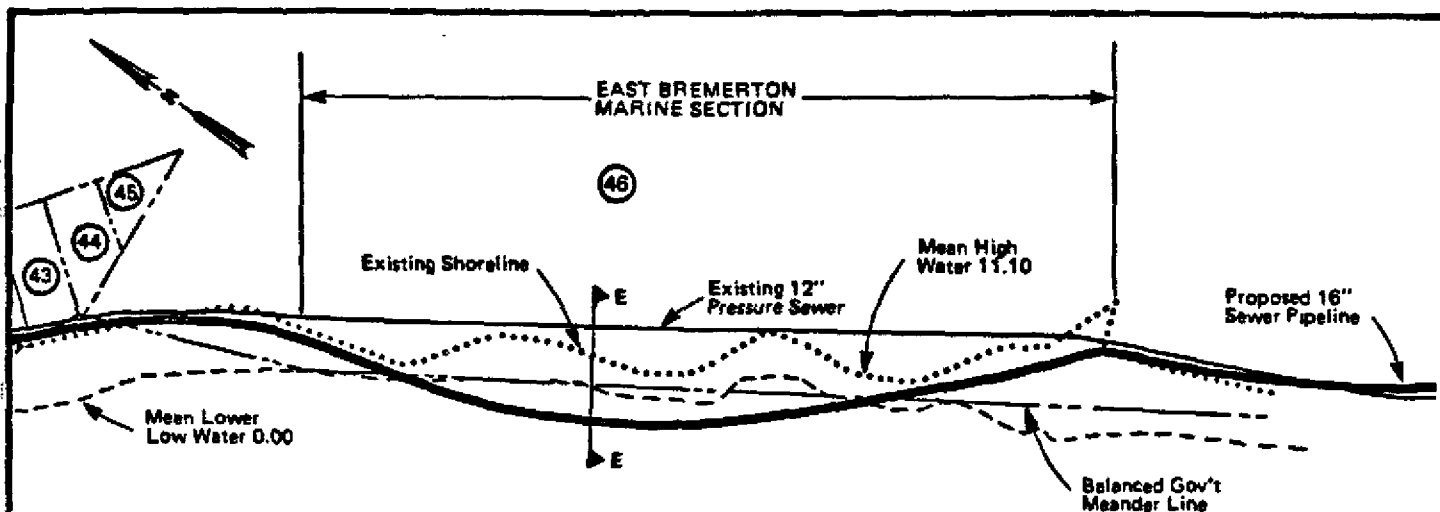

0 100 200 300
Scale in Feet

PLAN

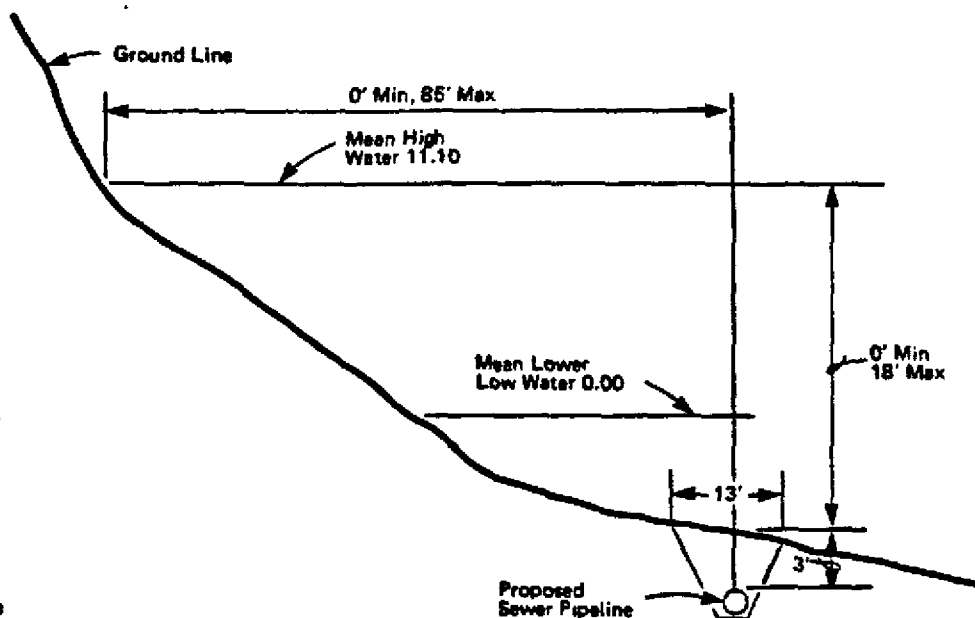

LEGEND

- Proposed Pipeline
- Mean High Water
- 8" PS — Existing Pressure Sewer
- Mean Lower Low Water
- Existing Shoreline

0 10 20 30
Horizontal Scale in Feet

0 5 10 15
Vertical Scale in Feet

SECTION E-E

071-0YB+008826


PROPOSED SEWER PIPELINE

PURPOSE: TO TRANSPORT SEWAGE TO THE CITY OF BREMERTON SEWAGE TREATMENT PLANT
DATUM: NATIONAL OCEANIC SURVEY MLLW = 0.0'
ADJACENT PROPERTY OWNERS:
 SEE SHEET 13 AND 14

IN PORT WASHINGTON NARROWS
 AT CITY OF BREMERTON
 COUNTY OF KITSAP STATE WASHINGTON
 APPLICATION BY CITY OF BREMERTON
 SHEET 8 OF 14 DATE APRIL 15, 1983

DEPARTMENT OF THE ARMY PERMIT

DNR-00031990

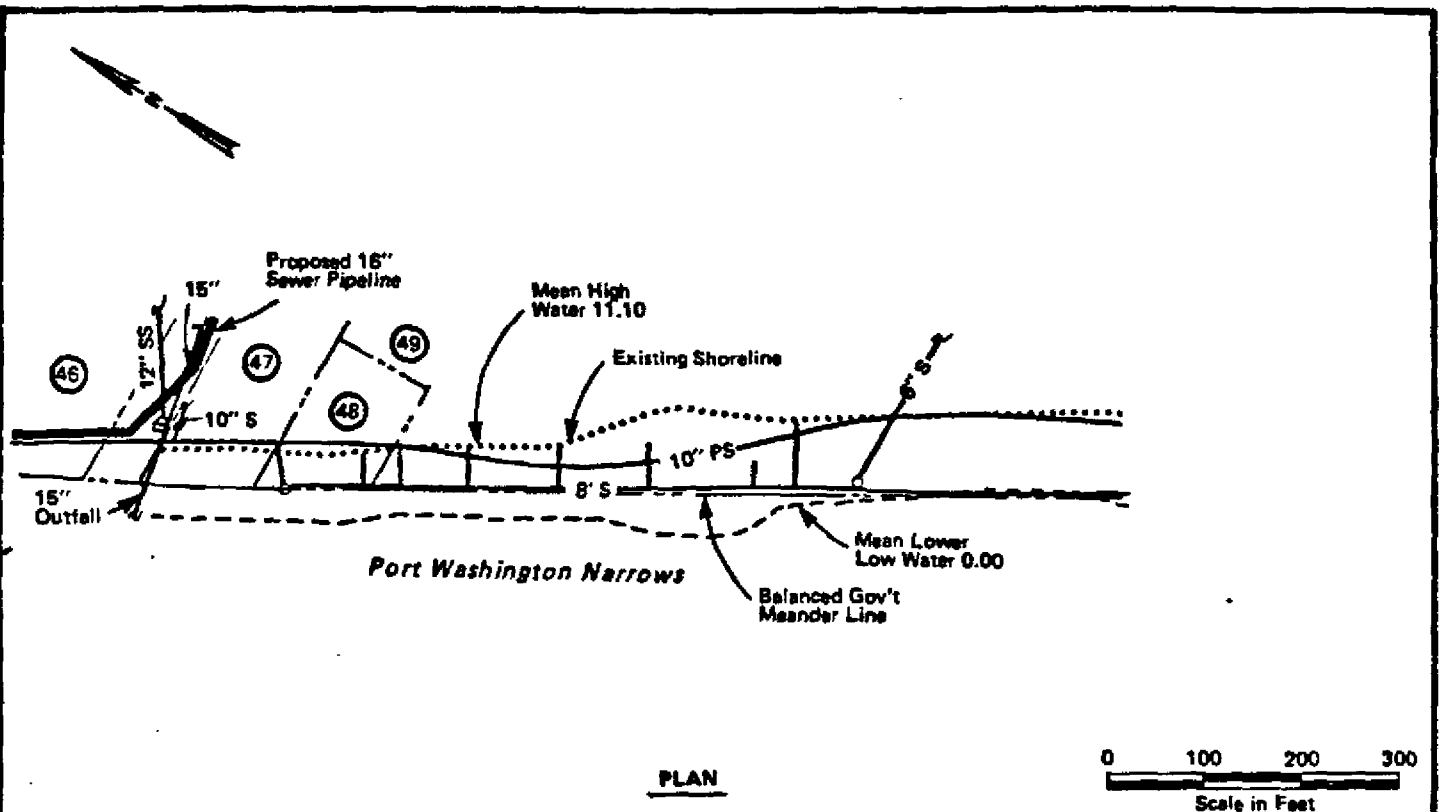

0 100 200 300
Scale in Feet

LEGEND

- Proposed Pipeline
- Mean High Water
- 8" PS — Existing Pressure Sewer
- Mean Lower Low Water
- Existing Shoreline

071-0YB-1-00BB26



PROPOSED SEWER PIPELINE

PURPOSE: TO TRANSPORT SEWAGE TO THE CITY OF
BREMERTON SEWAGE TREATMENT PLANT
DATUM: NATIONAL OCEANIC SURVEY MLLW = 0.0'
ADJACENT PROPERTY OWNERS:
SEE SHEET 13 AND 14

IN: PORT WASHINGTON NARROWS
AT: CITY OF BREMERTON
COUNTY OF KITSAP STATE WASHINGTON
APPLICATION BY CITY OF BREMERTON
SHEET 8 OF 14 DATE APRIL 15, 1983

DEPARTMENT OF THE ARMY PERMIT

DNR-00031991

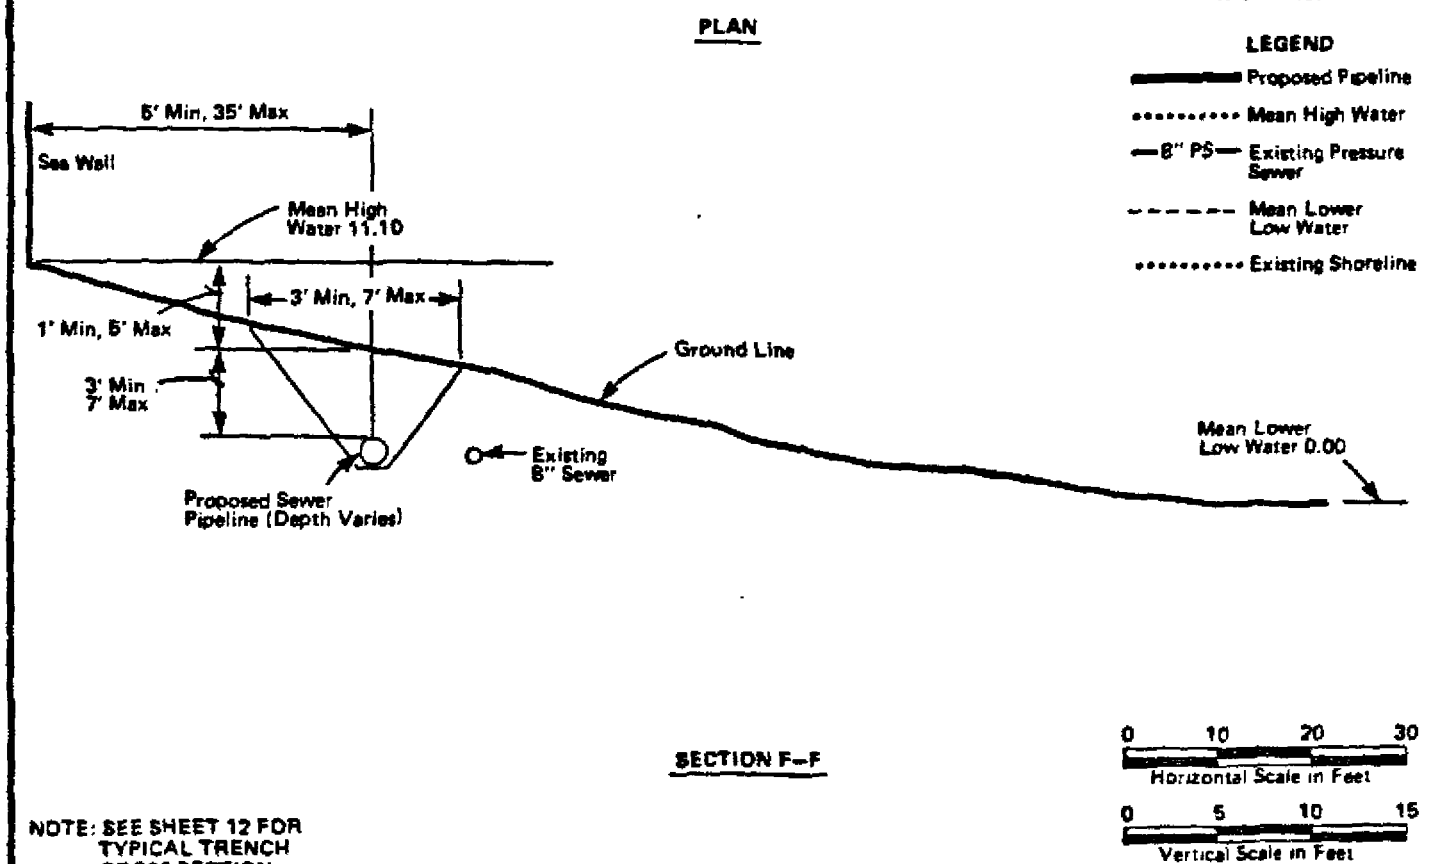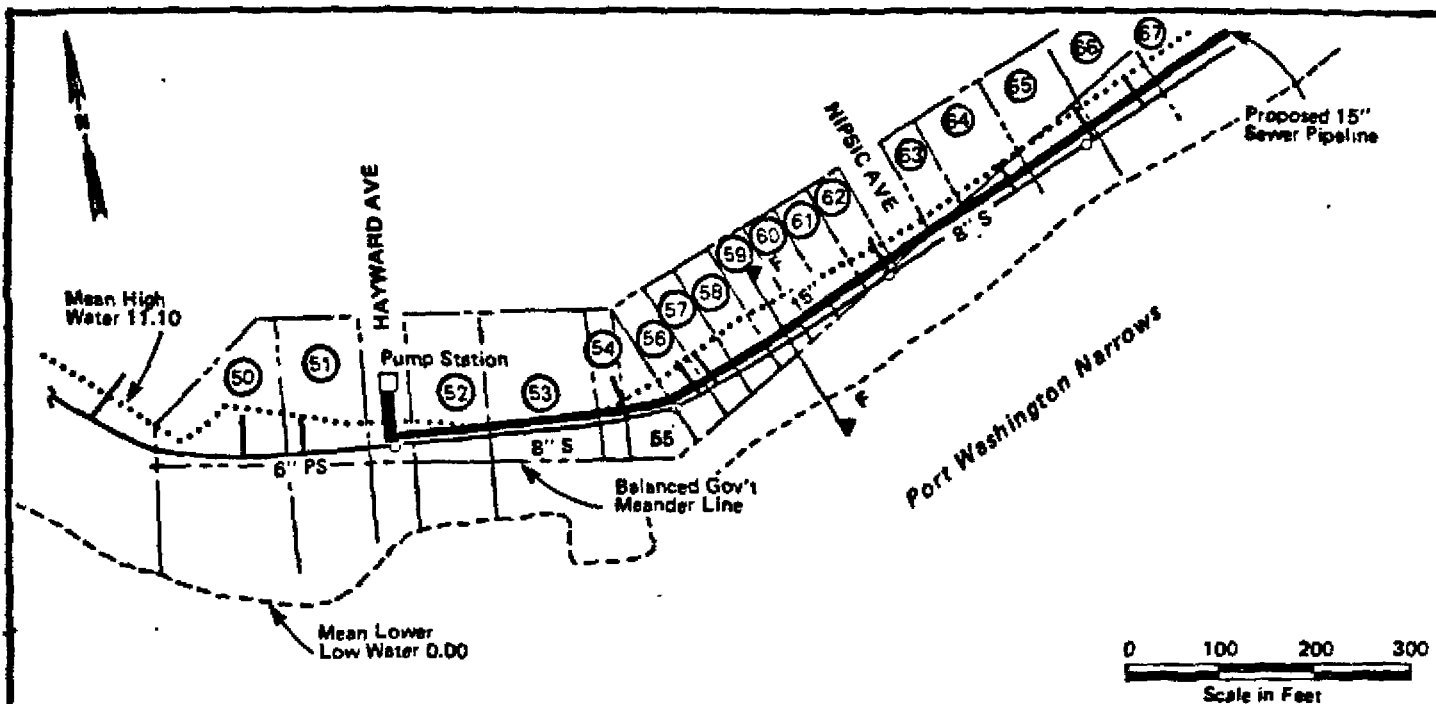

NOTE: SEE SHEET 12 FOR
TYPICAL TRENCH
CROSS SECTION


071-0YB+008826

PROPOSED SEWER PIPELINE

PURPOSE. TO TRANSPORT SEWAGE TO THE CITY OF
BREMERTON SEWAGE TREATMENT PLANT
DATUM: NATIONAL OCEANIC SURVEY MLLW = 0.0'
ADJACENT PROPERTY OWNERS
SEE SHEET 13 AND 14



IN PORT WASHINGTON NARROWS
AT: CITY OF BREMERTON
COUNTY OF KITSAP STATE WASHINGTON
APPLICATION BY CITY OF BREMERTON
SHEET 10 OF 16 DATE APRIL 15, 1983

DEPARTMENT OF THE ARMY PERMIT

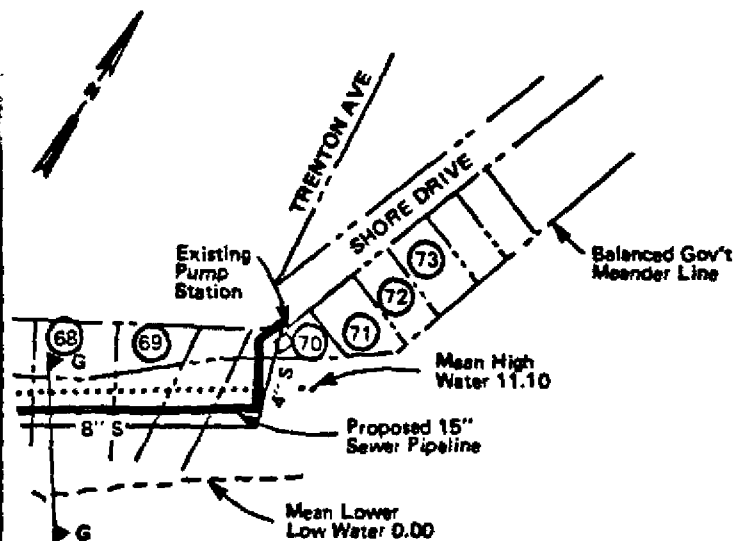


Port Washington Narrows

PLAN

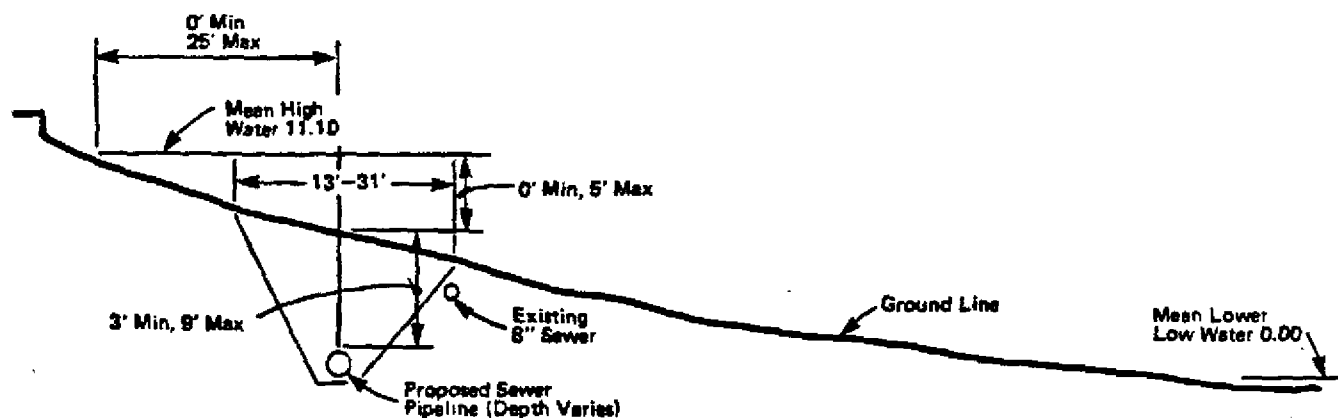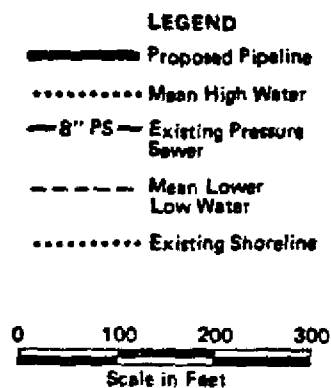

SECTION G-G

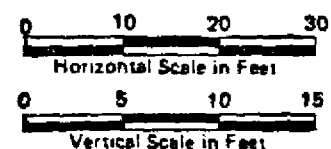

NOTE: SEE SHEET 12 FOR
TYPICAL TRENCH
CROSS SECTION

071-0YB-1-008824


PROPOSED SEWER PIPELINE

PURPOSE: TO TRANSPORT SEWAGE TO THE CITY OF
BREMERTON SEWAGE TREATMENT PLANT
DATUM: NATIONAL OCEANIC SURVEY MLLW = 0.0'
ADJACENT PROPERTY OWNERS:
SEE SHEET 13 AND 14

IN: PORT WASHINGTON NARROWS
AT: CITY OF BREMEROTN
COUNTY OF KITSAP STATE WASHINGTON
APPLICATION BY CITY OF BREMEROTN
SHEET 11 OF 14 DATE APRIL 15, 1983

DEPARTMENT OF THE ARMY PERMIT

DNR-00031993

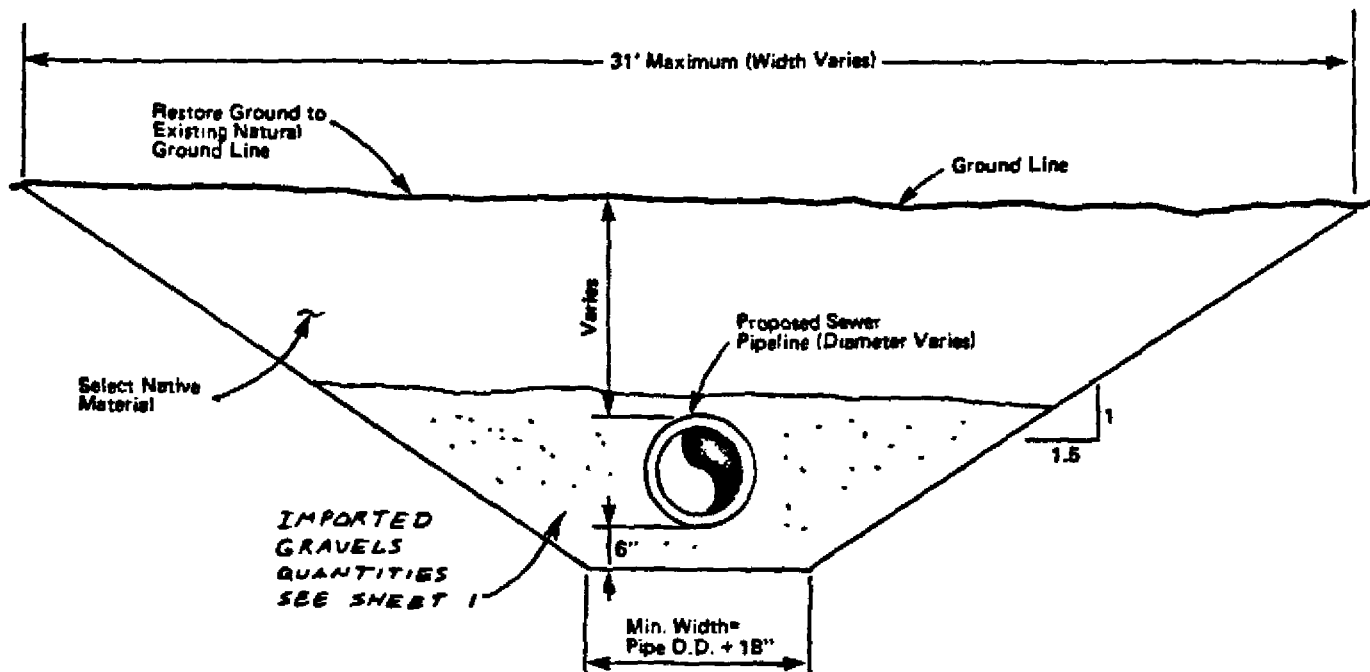

**TYPICAL BEACH TRENCH
CROSS SECTION**
Not to Scale

071-0YB-1-008826
PROPOSED SEWER PIPELINE

PURPOSE TO TRANSPORT SEWAGE TO THE CITY OF
BREMERTON SEWAGE TREATMENT PLANT

IN: PORT WASHINGTON NARROWS
AT CITY OF BREMEROTN
COUNTY OF KITSAP STATE WASHINGTON
APPLICATION BY CITY OF BREMEROTN
SHEET 12 OF 14 DATE APRIL 15, 1983

DEPARTMENT OF THE ARMY PERMIT

(b) (6)



071-0YB-1-008826

PROPOSED SEWER PIPELINE

PURPOSE: TO TRANSPORT SEWAGE TO THE CITY OF
BREMERTON SEWAGE TREATMENT PLANT
DATUM: NATIONAL OCEANIC SURVEY
ADJACENT PROPERTY OWNERS:
SEE SHEET 13 AND 14

IN PORT WASHINGTON NARROWS
AT: CITY OF BREMERTON
COUNTY OF KITSAP STATE WASHINGTON
APPLICATION BY CITY OF BREMERTON
SHEET 13 OF 14 DATE

DEPARTMENT OF THE ARMY PERMIT

DNR-00031995

60 (b) (6)

61

62

63

64

65

66

67

68

69

70

71

72

73

071-0YB-1-008826

PURPOSE: TO CONSTRUCT NEW SEWAGE
PUMP STATION
DATUM: NATIONAL OCEANIC SURVEY
ADJACENT PROPERTY OWNERS:
SEE SHEET 13 AND 14

IN: PORT WASHINGTON NARROWS
AT: CITY OF BREMERTON
COUNTY OF KITSAP STATE WASHINGTON
APPLICATION BY CITY OF BREMERTON
SHEET 14 OF 14 DATE

DEPARTMENT OF THE ARMY PERMIT

DNR-00031996